



Septic Design Parameters:

3 Bedroom Home - 360 gpd
 >30 mg/l BOD
 Testhole: Lot 5, TB ~~12~~ 12
 Limiting Layer depth: 15"
 HLR - 3.0 gpd/ft
 ILR - 0.6 gpd/ft


System requires ODH approved
 Aeration Plant or provide 1' soil
 depth credit.

Primary system:
 Aeration Plant
 4 leach lines, 120' feet long,
 24" wide, 8" maximum line
 depth, install 4-6" of topsoil fill
 over leach bed area.

TRC APP #: M-21-66

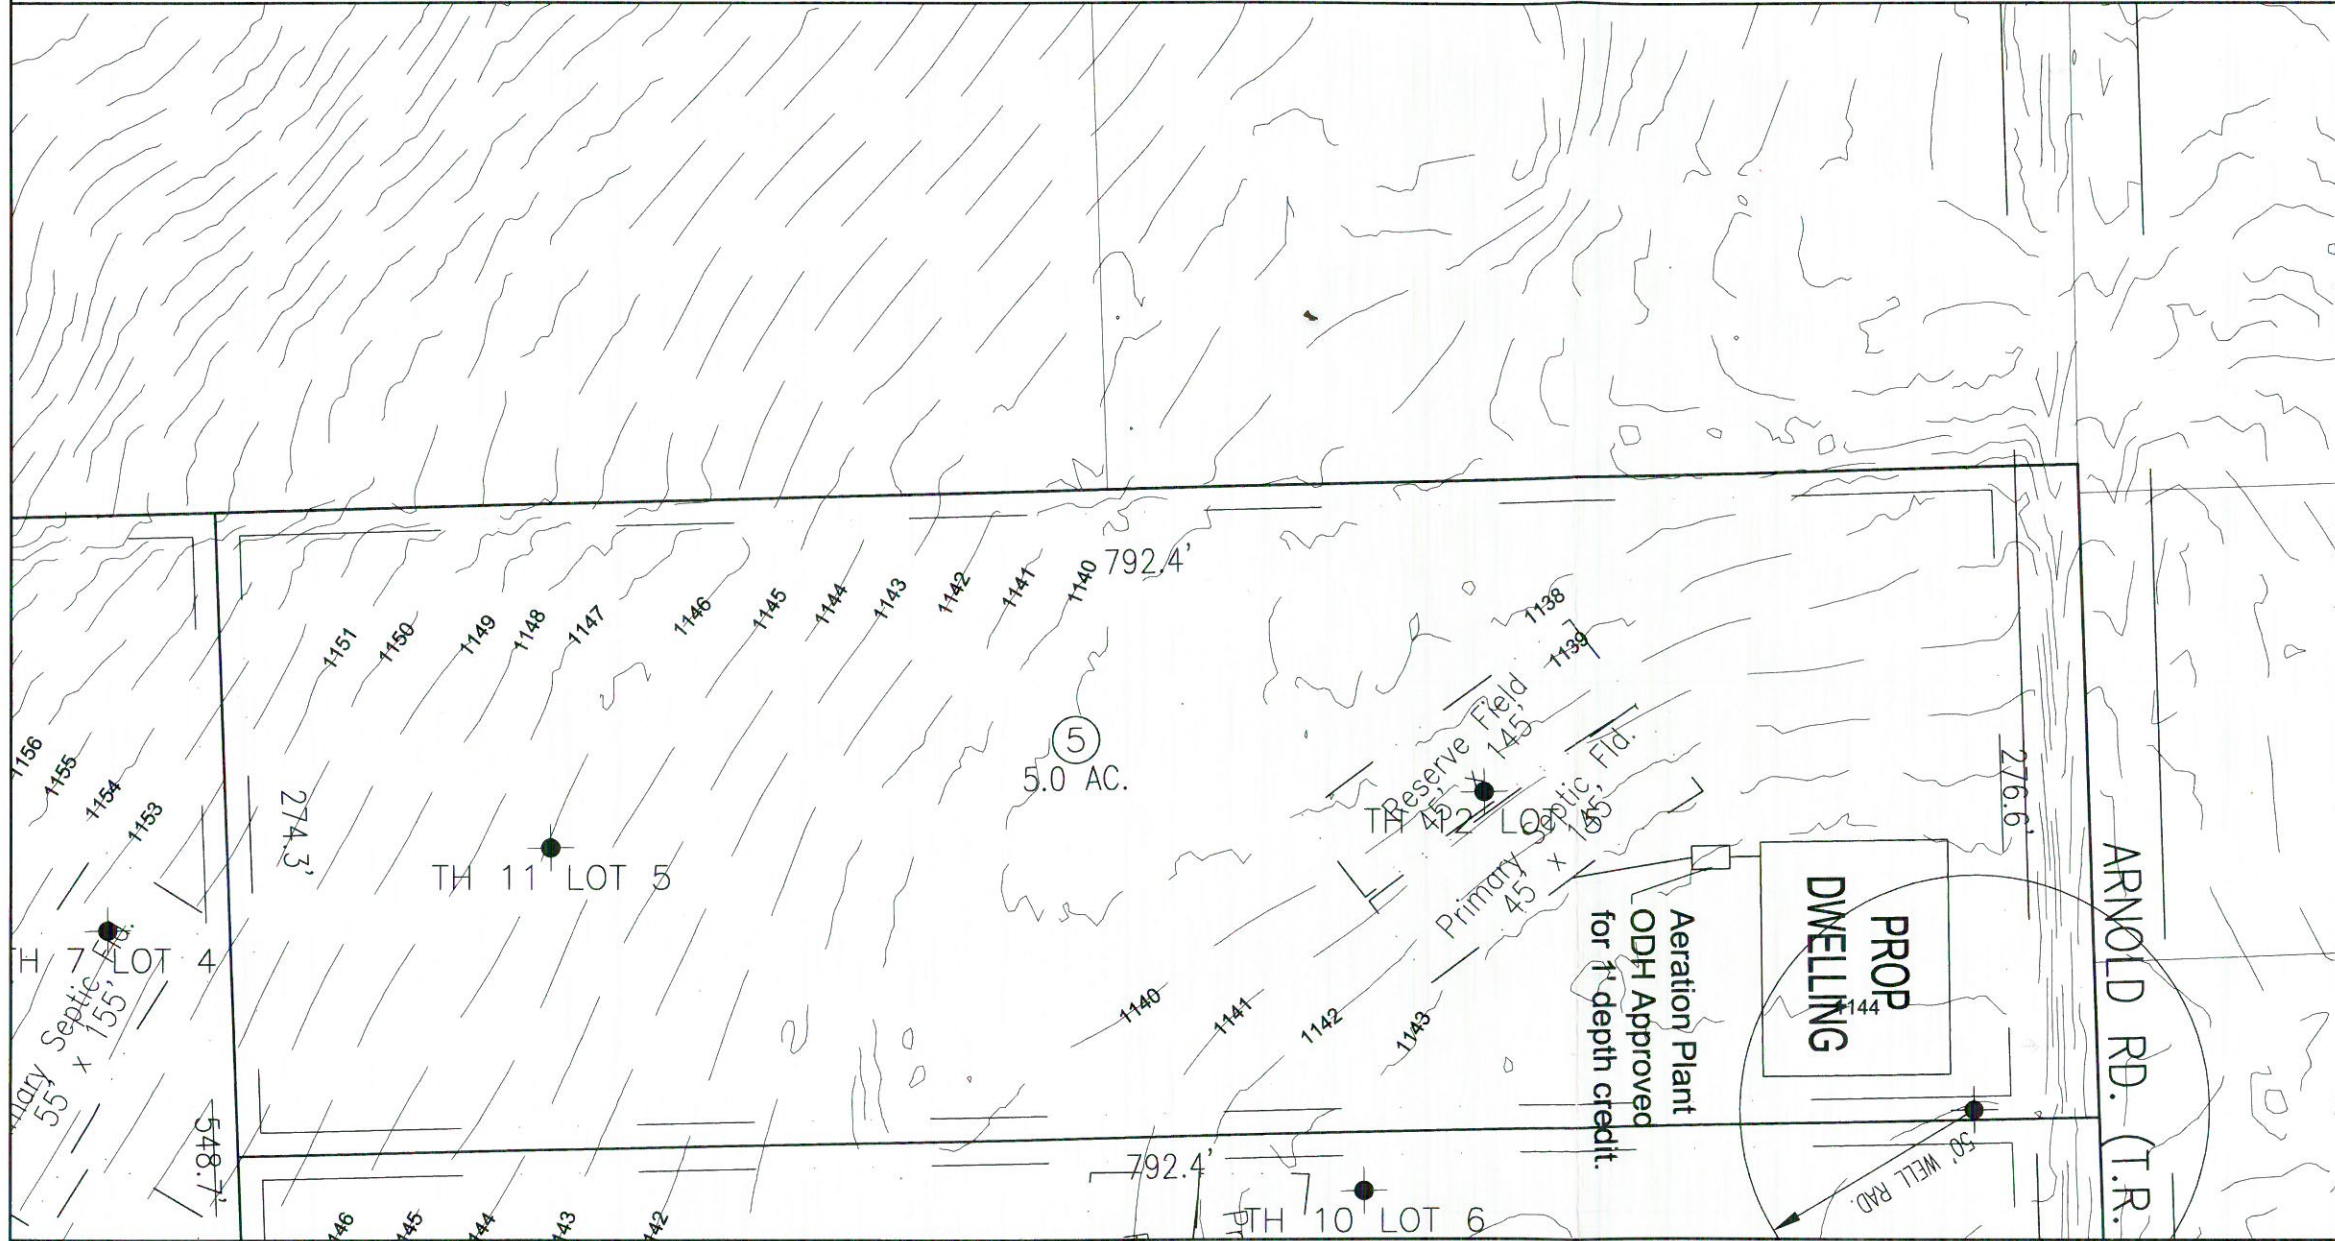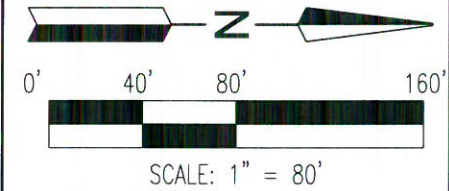

APPROVED
 WAYNE COUNTY
 HEALTH DEPARTMENT
 BY Randy W. Stengel
 DATE 1-14-22

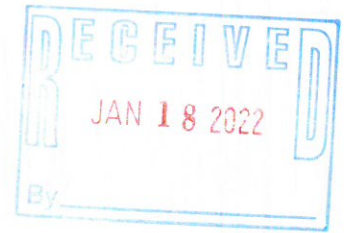

CONCEPTUAL PLOT PLAN
 Lot #5

Oak Leaf Properties - Arnold Road
 SW Qtr. Sec. 10; T-16N; R-11W
 Sugar Creek Township
 Wayne County, Ohio

JA Long Engineering & Surveying, LLC

8636 Millersburg Road; Shreve, Ohio 44676
 Phone: (330) 465-6680
 email: andy@long-eng.com